


UTILITY POLE
DEPTH ESTIMATED 6 - 10 FEET

DRAFT

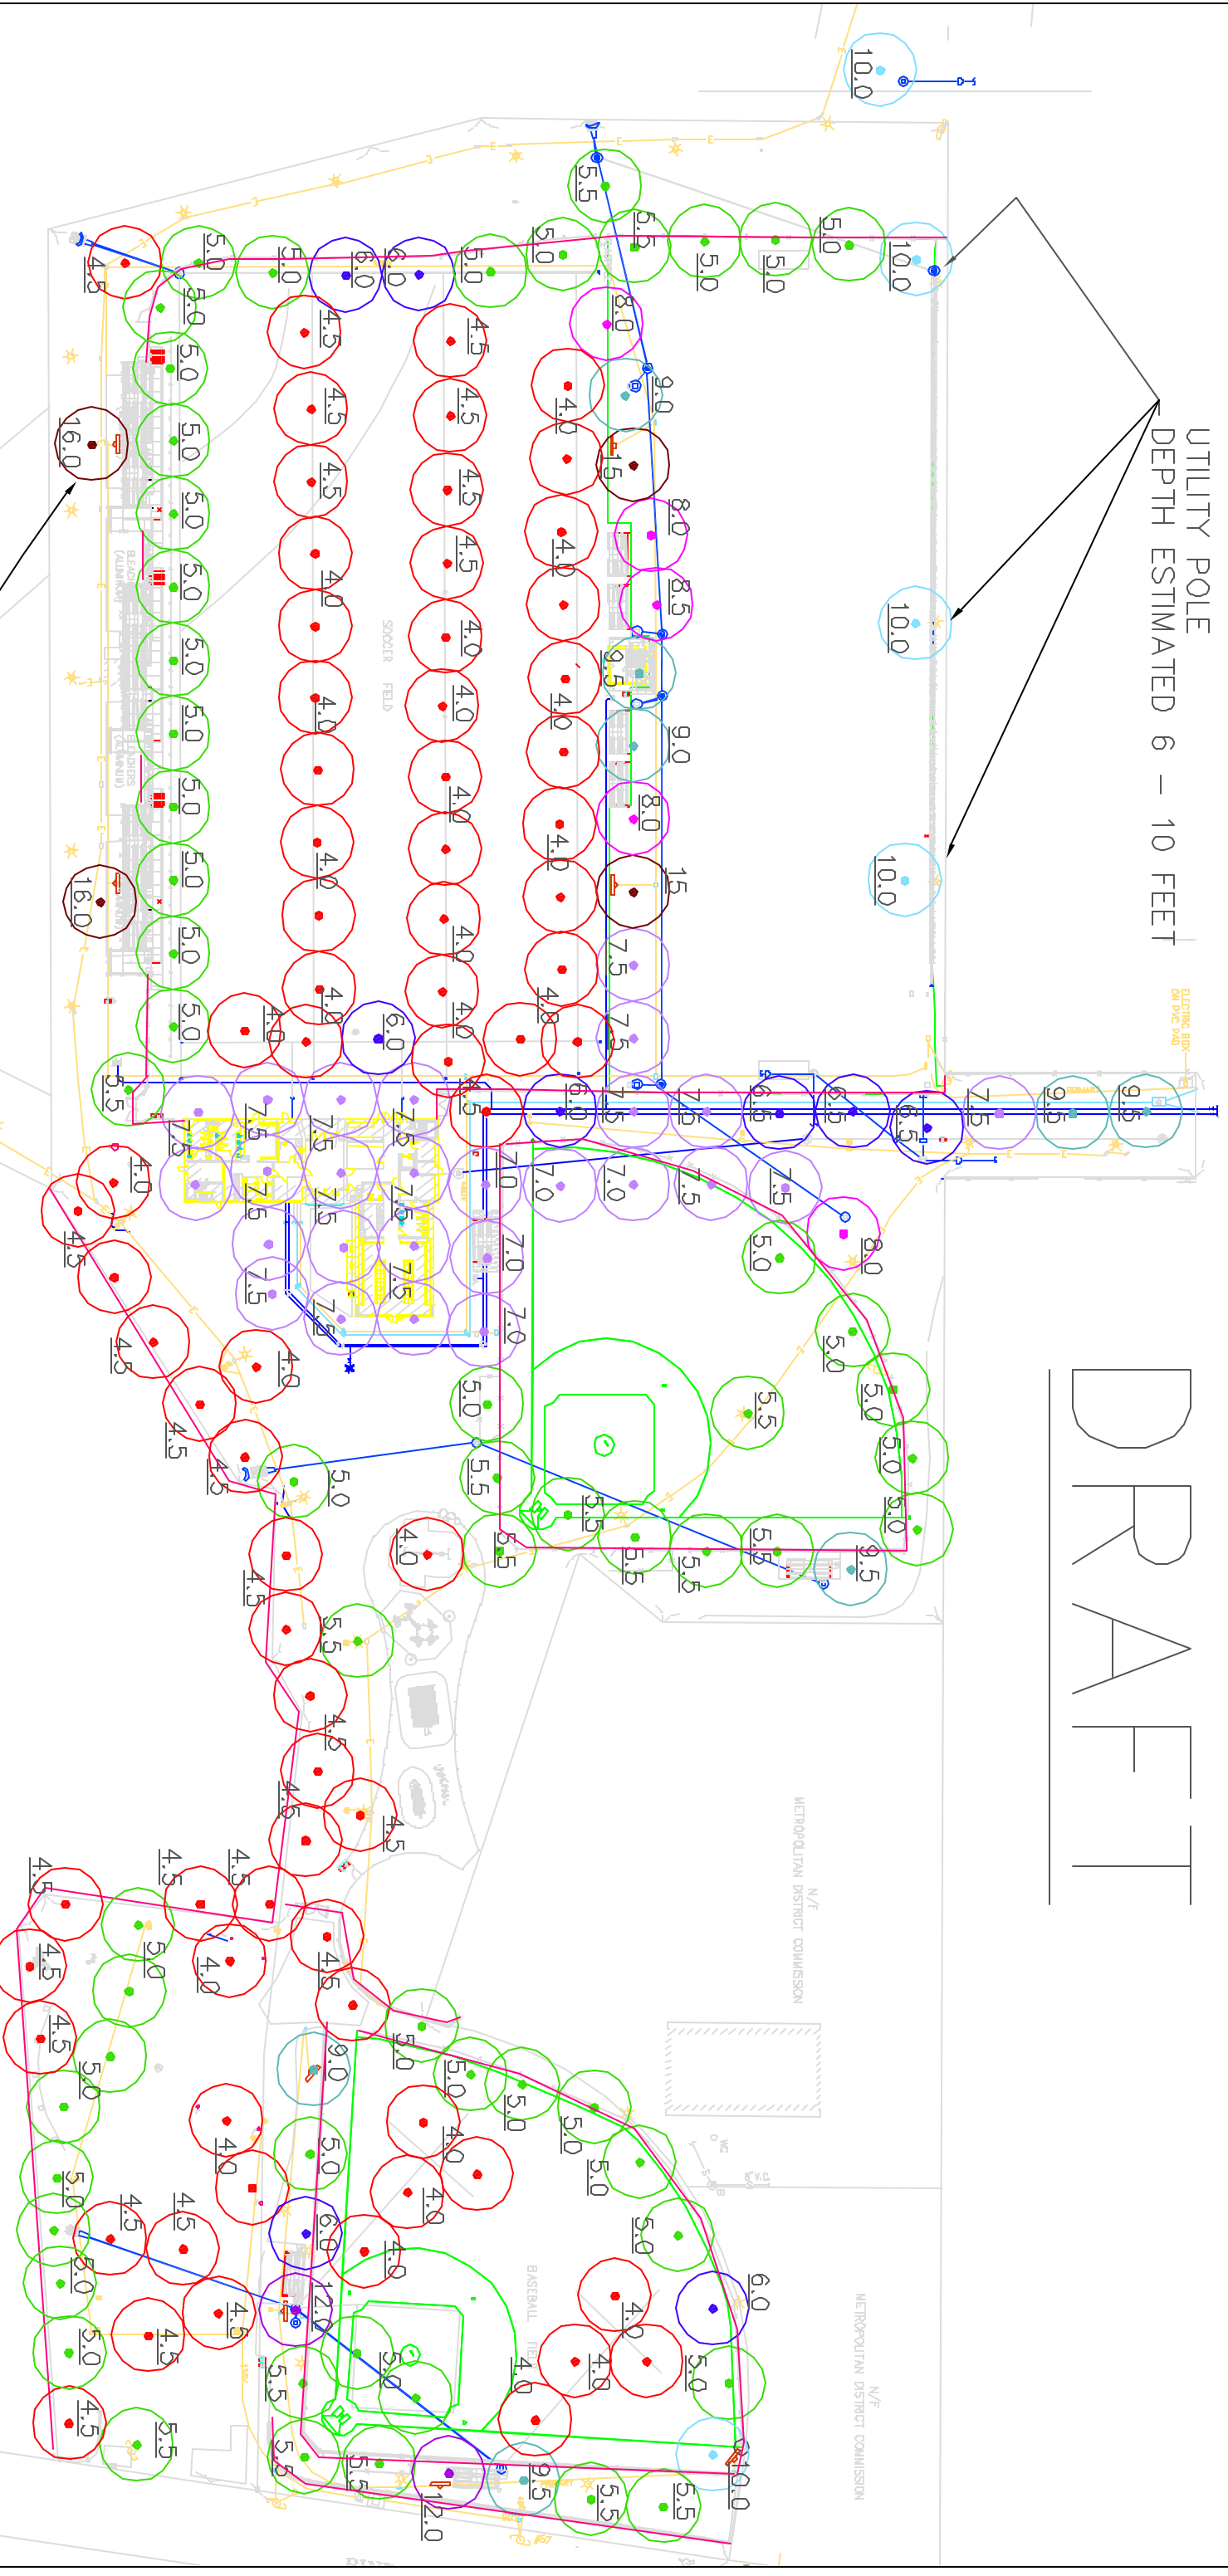

LOCATION AND DEPTH OF BORING SUBJECT
TO CHANGE DUE TO INTERPRETED MBTA
TUNNEL LOCATION

**ENVIRONMENTAL
HEALTH &
ENGINEERING**

60 Wells Avenue
Newton, MA 02459-3210

TEL: (617)964-8550 FAX: (617)964-8568

LOCATION:
RUSSELL FIELD PARK
CAMBRIDGE, MA

PROJECT NUMBER:
10515

TITLE:
BORING LOCATION PLAN - NOVEMBER 2003

DATE	DESCRIPTION	APPROVED BY	DATE CHANGED	PROJECT NO.
10/03/03	BASE MAP CENTER SUMMARY SHEET	KAM	31-OCT-2003	1

BORING LOCATION PLAN LEGEND

DRAFT

BORINGS SHOWN BELOW ARE AT CENTER OF CIRCLE. CIRCLE DIAMETER IS APPROXIMATELY 35 FEET.

ANTICIPATED DEPTH OF BORING ESTIMATED BY UTILITY OR MAXIMUM DEPTH OF STRUCTURE AT THAT LOCATION.

6 INCHES ADDED TO MAXIMUM ANTICIPATED DEPTHS AT ALL UTILITIES. THIS WAS DONE TO ACCOUNT FOR POTENTIAL CHANGES IN FIELD CONDITIONS AT TIME OF FIELD RENOVATION AND TO ACCOUNT FOR REALISTIC EXCAVATING CONDITIONS.



APPROXIMATE LOCATION OF BORING. DEPTH ESTIMATED AT 4.0 TO 4.5 FEET. DEPTH OF ACTUAL BORING AS NOTED.



APPROXIMATE LOCATION OF BORING. DEPTH ESTIMATED AT 5.0 TO 5.5 FEET. DEPTH OF ACTUAL BORING AS NOTED.



APPROXIMATE LOCATION OF BORING. DEPTH ESTIMATED AT 6.0 TO 6.5 FEET. DEPTH OF ACTUAL BORING AS NOTED.



APPROXIMATE LOCATION OF BORING. DEPTH ESTIMATED AT 7.0 TO 7.5 FEET. DEPTH OF ACTUAL BORING AS NOTED.



APPROXIMATE LOCATION OF BORING. DEPTH ESTIMATED AT 8.0 TO 8.5 FEET. DEPTH OF ACTUAL BORING AS NOTED.



APPROXIMATE LOCATION OF BORING. DEPTH ESTIMATED AT 9.0 TO 9.5 FEET. DEPTH OF ACTUAL BORING AS NOTED.



APPROXIMATE LOCATION OF BORING. DEPTH ESTIMATED AT 10.0 TO 10.5 FEET. DEPTH OF ACTUAL BORING AS NOTED.



APPROXIMATE LOCATION OF BORING. DEPTH ESTIMATED AT 12.0 TO 12.5 FEET. DEPTH OF ACTUAL BORING AS NOTED.



APPROXIMATE LOCATION OF BORING. DEPTH ESTIMATED AT 15.0 TO 16.0 FEET. DEPTH OF ACTUAL BORING AS NOTED.

ENVIRONMENTAL HEALTH & ENGINEERING		LOCATION: RUSSELL FIELD PARK CAMBRIDGE, MA	
80 Wells Avenue Newton, MA 02459-3210		PROJECT NUMBER: 10515	
TEL: (617)964-8550 FAX: (617)964-8556			
TITLE: BORING LOCATION PLAN LEGEND - NOVEMBER 2003			
DATE: 11/30/03	DESIGNED: KAM	APPROVED: CDC	SCALE: 1A